


# PROPOSED STORAGE ADDITION: TOP STOP CONVENIENCE STORE INTERSTATE DR & HIGHWAY 55 MANCHESTER, TENNESSEE

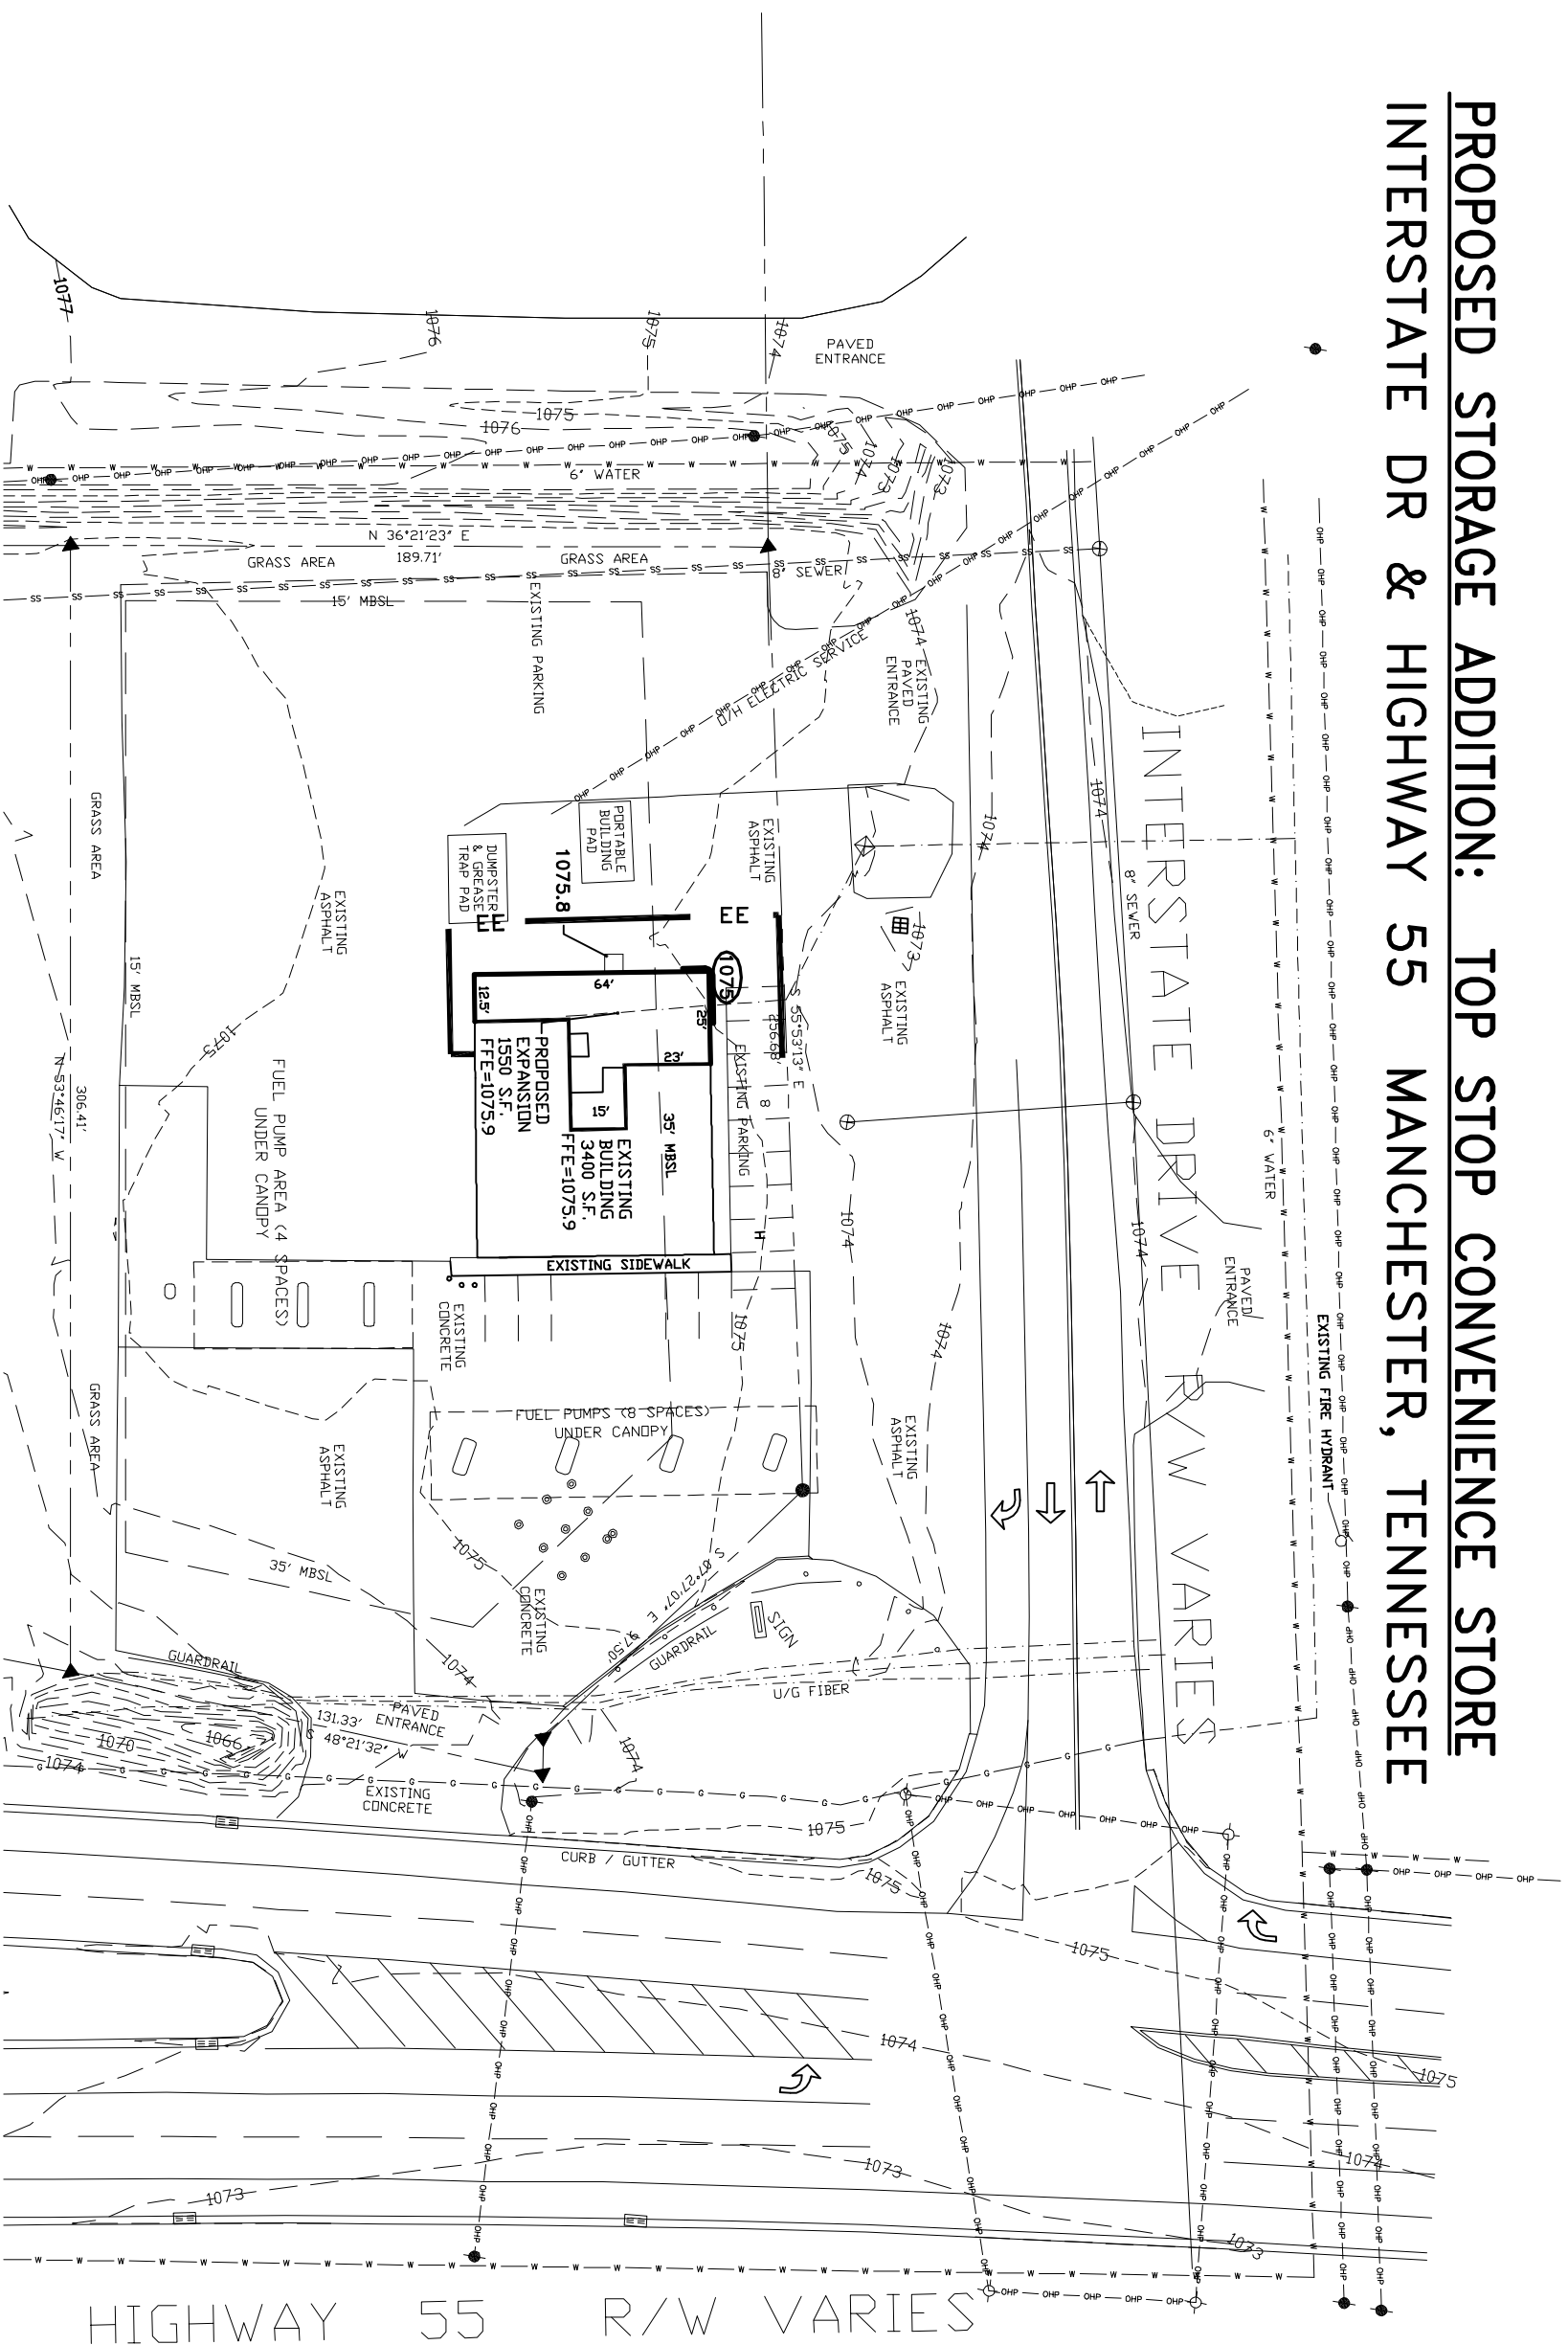


LEGEND	
EXISTING	PROPOSED
PROPERTY LINE	
INDEX CONTOURS	1075
1' INTERVALS	1076

## EROSION CONTROL & GRADING PLAN




SOIL EROSION AND SEDIMENT CONTROL LEGEND	
EE	EROSION EELS
EE	DISTURBED ACREAGE = 0.1± ACRES

HIGHWAY 55 R/W VARIES

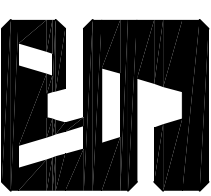

**SADLER & ASSOCIATES**  
CONSULTING ENGINEERS  
INCORPORATED

CIVIL • ENVIRONMENTAL  
TRAFFIC • PLANNING  
CONSTRUCTION MANAGEMENT  
Phone: 931-728-4961

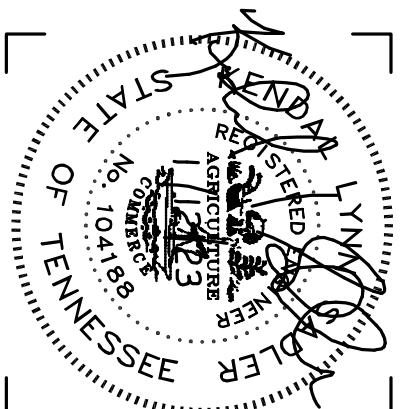

DRAWING NO.

C-2

DATE: 1/12/23