

PROPOSED OFFICE DEVELOPMENT FOR: STACY MORALES RAMSEY STREET MANCHESTER, TENNESSEE

TEMPORARY COVER SEEDING MIXTURES


MONTH	GRASS SEED	GRASS SEED
JAN. 1 TO MAY 1	ITALIAN RYE	33%
	KOREAN LESPEDEZA	33%
	SUMMER OATS	34%
MAY 1 TO JULY 15	SUDAN - SORGHUM	100%
	STARR MILLET	100%
JULY 15 TO JAN. 1	BALBOA RYE	67%
	ITALIAN RYE	33%

PERMANENT COVER SEEDING MIXTURES

MONTH	GRASS SEED	GRASS SEED
FEB. 1 TO JULY 1	KENTUCKY 31 FESCUE	80%
	KOREAN LESPEDEZA	15%
	ENGLISH RYE	5%
JUNE 1 TO AUGUST 15	KENTUCKY 31 FESCUE	55%
	KOREAN LESPEDEZA	15%
	ENGLISH RYE	20%
	GERMAN MILLET	10%
APRIL 15 TO AUGUST 15	BERMUDA GRASS(HULLED)	70%
	ANNUAL LESPEDEZA	30%
AUGUST 1 TO DECEMBER 1	KENTUCKY 31 FESCUE	70%
	WHITE CLOVER	10%
	ENGLISH RYE	20%
FEB. 1 TO DECEMBER 1	KENTUCKY 31 FESCUE	70%
	CROWN VETCH	25%
	ENGLISH RYE	5%

REFER TO TENNESSEE EROSION & SEDIMENT CONTROL HANDBOOK FOR MULCHING, SEED QUALITY, TOP SOIL, FERTILIZER RATE, LBS/ACRE CALCULATIONS, AND APPLICATION REQUIREMENTS.

SOIL EROSION AND SEDIMENT CONTROL LEGEND		
(CE)	CONSTRUCTION EXIT	
(SF)	SEDIMENT BARRIER	
(RR)	RIP-RAP	
DISTURBED ACREAGE = 0.35± ACRES		

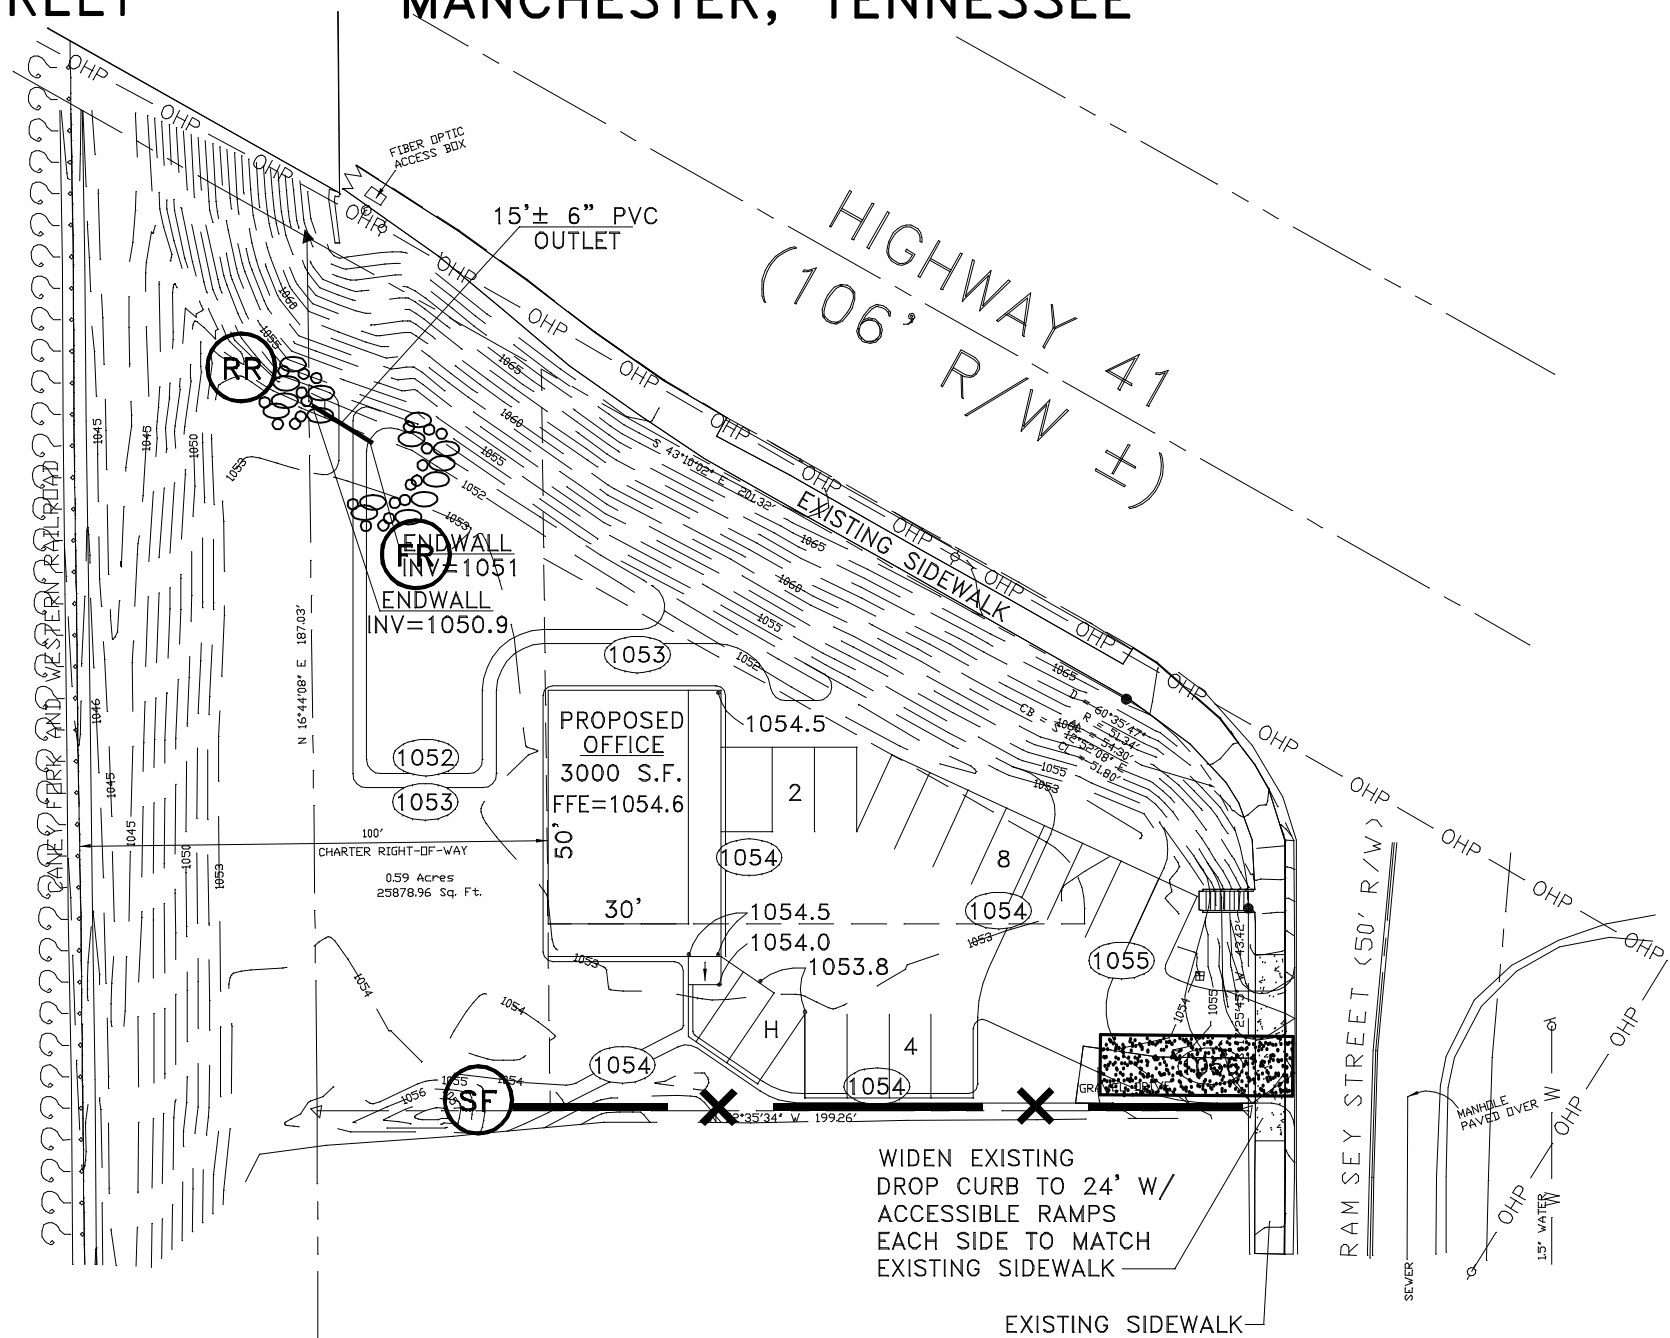


EROSION CONTROL PLAN



**SADLER &
ASSOCIATES
CONSULTING
ENGINEERS
INCORPORATED**

CIVIL • ENVIRONMENTAL
TRAFFIC • PLANNING
CONSTRUCTION MANAGEMENT

Phone: 931-728-4961

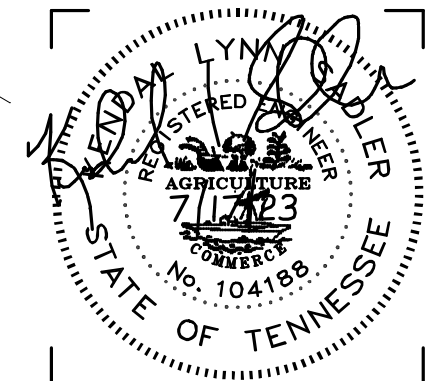

DRAWING NO.

C-5

DATE: 7/17/23