


T:\2017\17307_La Quinta Manchester, TN\CIVIL\Drawings\17307_CE_base.dwg, 1/10/2018 11:39:42 AM, parksjl

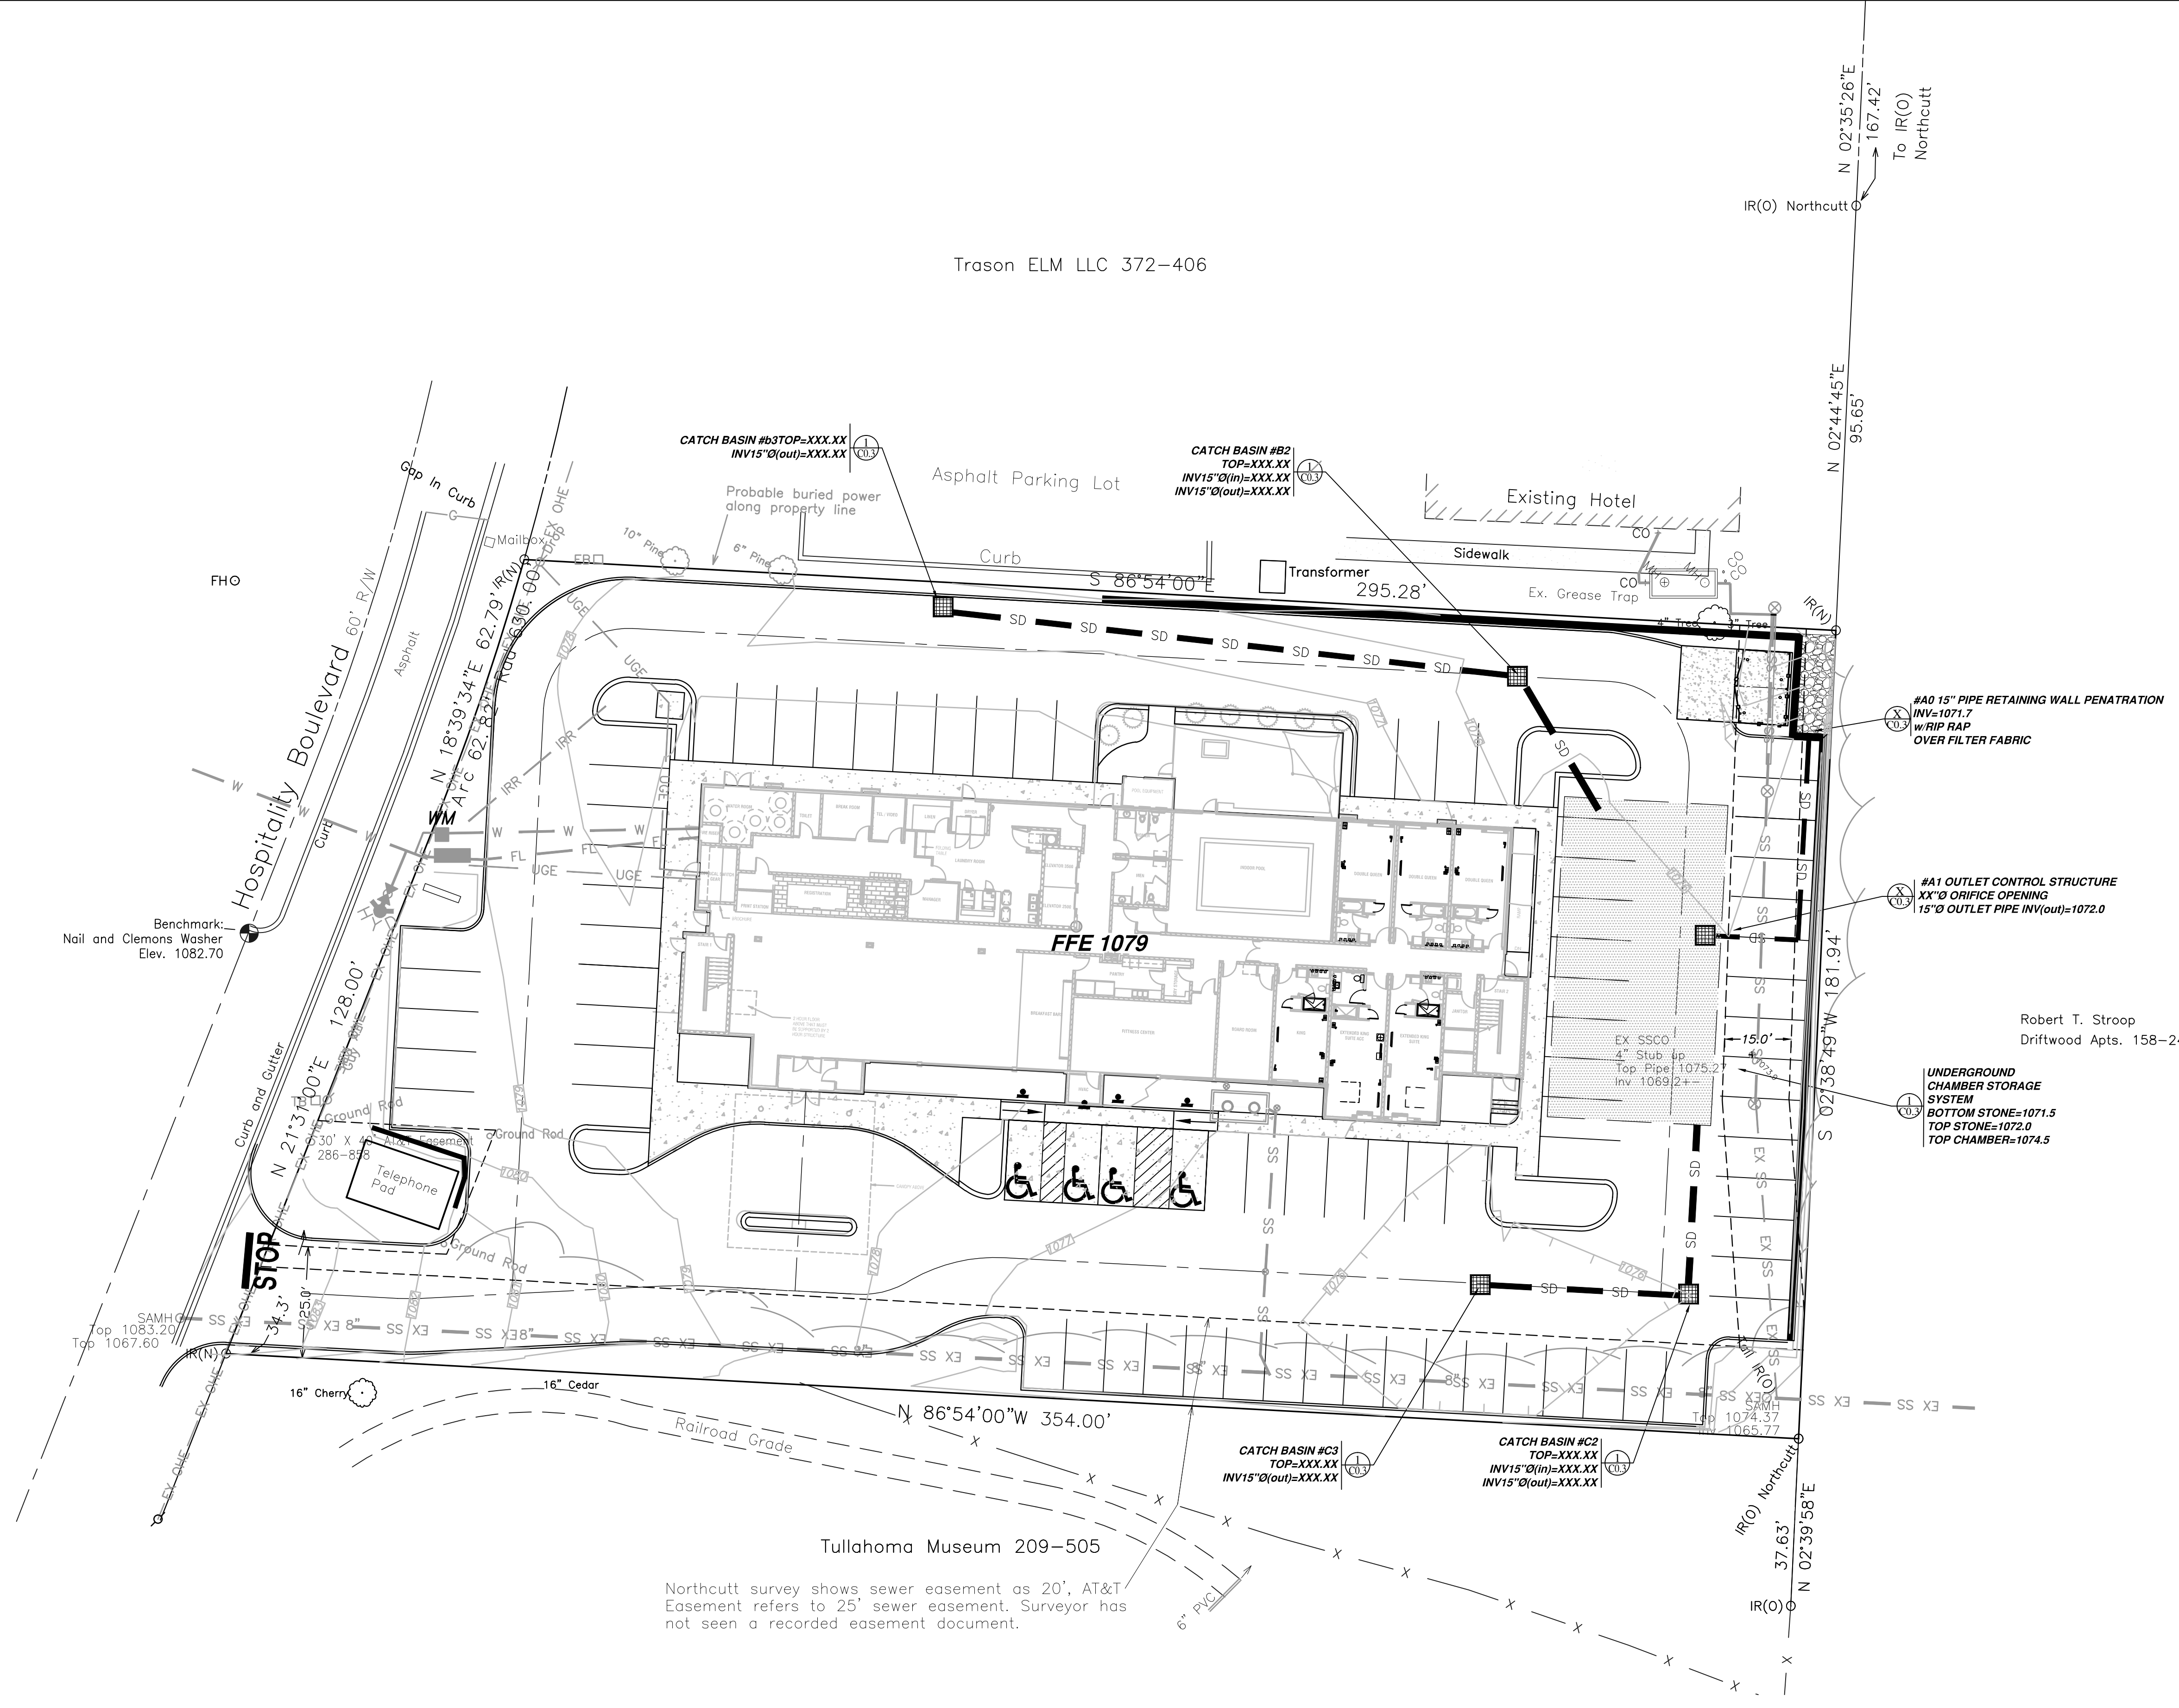

LEGEND

---	Ex. Curb		
---	Ex. Centerline		
---	Ex. Water Line		
---	Ex. Fire Line		
---	EX W	Ex. Irrigation Line	
---	EX SD	Ex. Storm Drainage Line	
---	EX SS	Ex. Sanitary Sewer Line	
---	EX FM	Ex. Sanitary Sewer Force Main	
---	---	Ex. Swale Centerline	
---	---	Ex. Ditch Centerline	
---	EX G	Ex. Gas Line	
---	EX OHE	Ex. Overhead Elect. or Utility Line	
---	EX UGE	Ex. Underground Electrical	
---	EX UGT	Ex. Underground Cable TV	
---	EX UGFO	Ex. Underground Fiber Optics	
---	EX UGT	Ex. Underground Telephone	
---	---	PROPERTY LINE	
---	---	BUILDING LINE	
---	---	EASEMENT LINE	
---	---	BUILDING SETBACK LINE	
---	---	LANDSCAPE BUFFER LINE	
---	---	LOT LINE	
---	---	ROW LINE	
---	---	CURB	
---	---	CENTERLINE	
---	---	SPLIT ZONING LINE (w/in PROPERTY)	
---	---	PROP. FENCE LINE	
---	---	PROP. SILT FENCE	
---	---	LOC	PROP. LIMITS OF CONSTRUCTION
---	---	---	PROPOSED TREE PROTECTION
---	---	---	PROPOSED SWALE CENTERLINE
---	---	---	PROPOSED DITCH CENTERLINE
---	---	---	PROP. WATER LINE
---	---	---	PROP. DRY FIRE LINE
---	---	---	PROP. FIRE LINE
---	---	---	PROP. IRRIGATION LINE
---	---	---	PROP. GAS LINE
---	---	---	PROP. STORM DRAINAGE LINE
---	---	---	PROP. SANITARY SEWER LINE
---	---	---	PROP. SANITARY SEWER FORCE MAIN
---	---	---	PROP. OVERHEAD ELECT. OR UTILITY LINE
---	---	---	PROP. UNDERGROUND ELECTRICAL
---	---	---	PROP. UNDERGROUND CABLE TV
---	---	---	PROP. UNDERGROUND FIBER OPTICS
---	---	---	PROP. UNDERGROUND TELEPHONE

ABBREVIATIONS


SSE - NEW PUBLIC SANITARY SEWER EASEMENT (SEE PLAN FOR WIDTH)
 DE - NEW DRAINAGE EASEMENT (SEE PLAN FOR WIDTH)
 WE - NEW PUBLIC WATER EASEMENT (SEE PLAN FOR WIDTH)
 L/A BUFFER - NEW LANDSCAPE BUFFER (SEE PLAN FOR WIDTH AND TYPE)
 FYSB - FRONT YARD SETBACK
 SFSB - SIDE YARD SETBACK
 RYSB - REAR YARD SETBACK
 FFE - FINISHED FLOOR ELEVATION
 TW - FINISH GRADE AT TOP OF RETAINING WALL
 BW - FINISHED GRADING GRADE AT BOTTOM OF RETAINING WALL (GRASS GRADE)
 SSCD / SSCO - STORM DRAINAGE / SANITARY SEWER CLEAN-OUT
 DS - ROOF DOWNSPOUT CONNECTION

STAMPING ENGINEER: JOE B. HUTCHERSON III
 LICENSE NUMBER:
 EXPIRATION DATE:

COPYRIGHT NOTICE
 THE DRAWINGS ARE THE PROPERTY OF PVDESIGN, INC. ANY USE, REUSE, REPRODUCTION, DISPLAY OR SALE OF THESE DRAWINGS WITHOUT THE EXPRESS WRITTEN CONSENT OF THE ARCHITECT IS STRICTLY PROHIBITED.

pvdesign, inc.
 719 CHERRY STREET, CHATTANOOGA, TN 37402
 p.423.7.08/8/36
 www.pvdesign.co

Tullahoma Museum 209-505
 Northcutt survey shows sewer easement as 20', AT&T Easement refers to 25' sewer easement. Surveyor has not seen a recorded easement document.

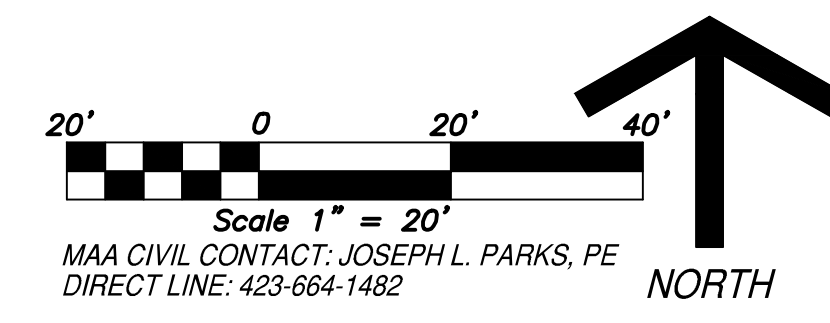

Gravity LLC.
La Quinta Inn & Suites - Manchester
 AHJ MEETING

ADDENDUM SCHEDULE

ID	Date	Description

Release Date: SITE PLAN APPROV. REV 1-11-17
 Project No.: 2017.12

DRAINAGE PLAN

MA & A March Adams & Associates
 Consulting Engineers
 310 Dadds Ave.
 P.O. Box 3689
 Chattanooga, Tennessee 37404
 PH: (423)698-6675
 MAA #: 17307

C-4.1

11/21/2017 8:11:02 AM